



BACK VIEW SCALE 1:100

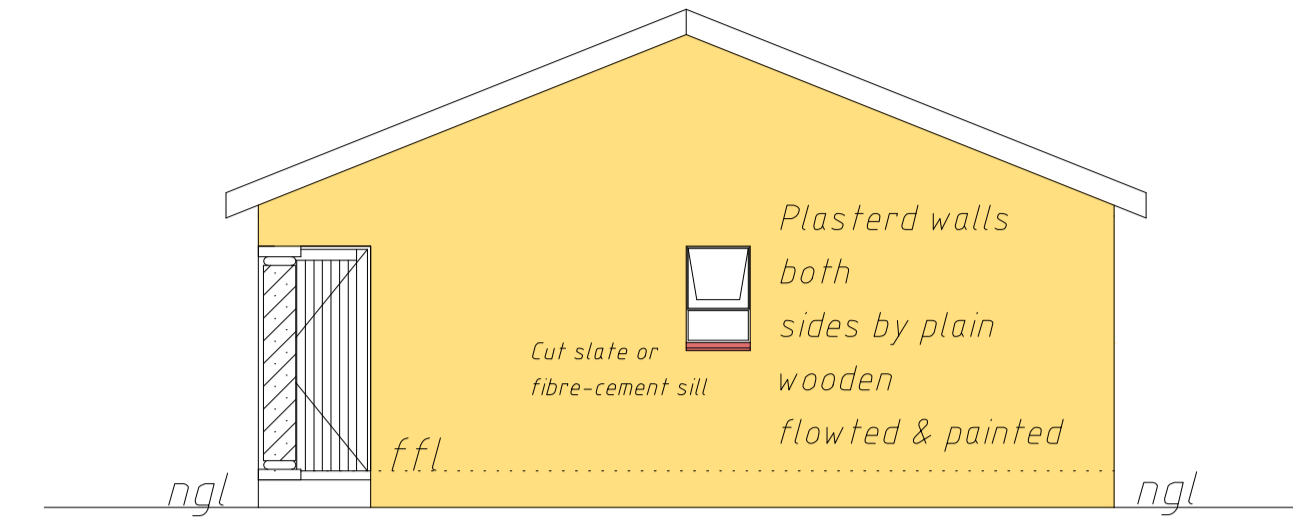


SIDE VIEW SCALE 1:100

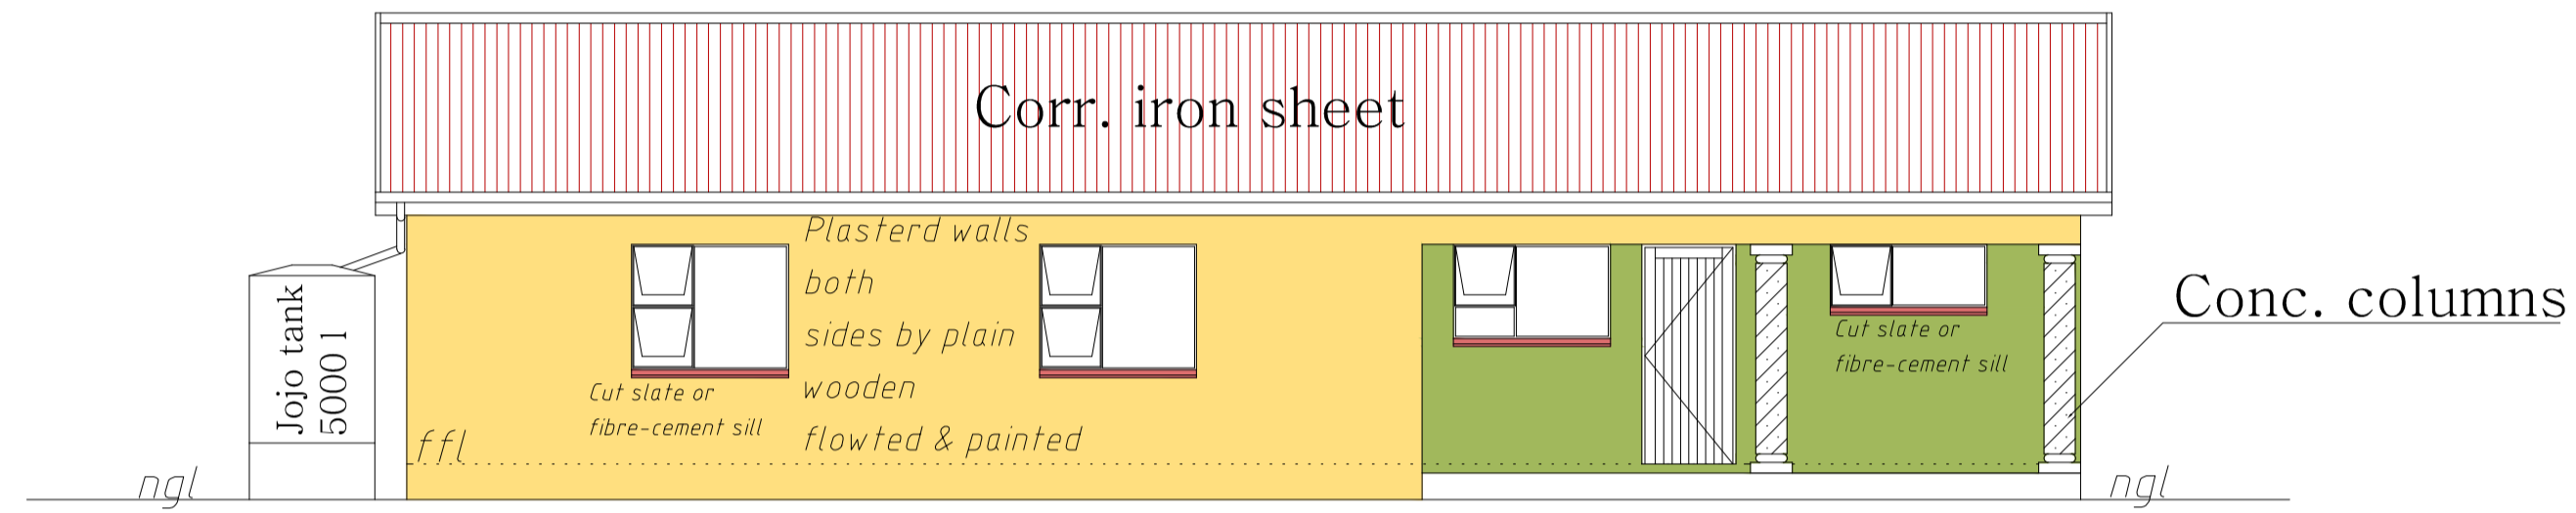


FRONT VIEW SCALE 1:100


PVC Fascia boards with 100mm diameter PVC half round gutters.

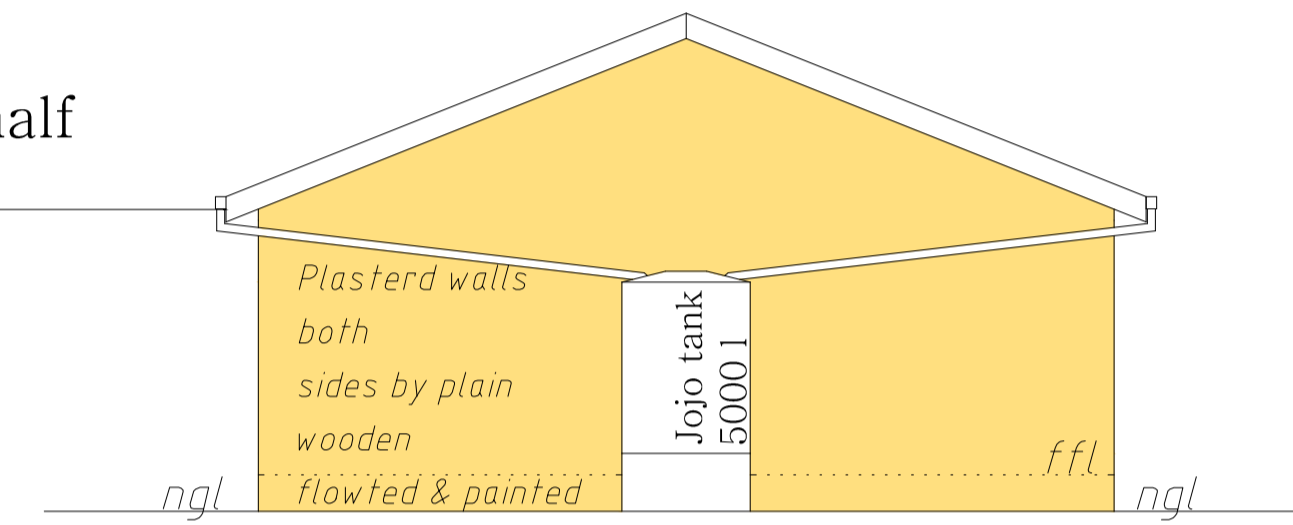

SIDE VIEW SCALE 1:100

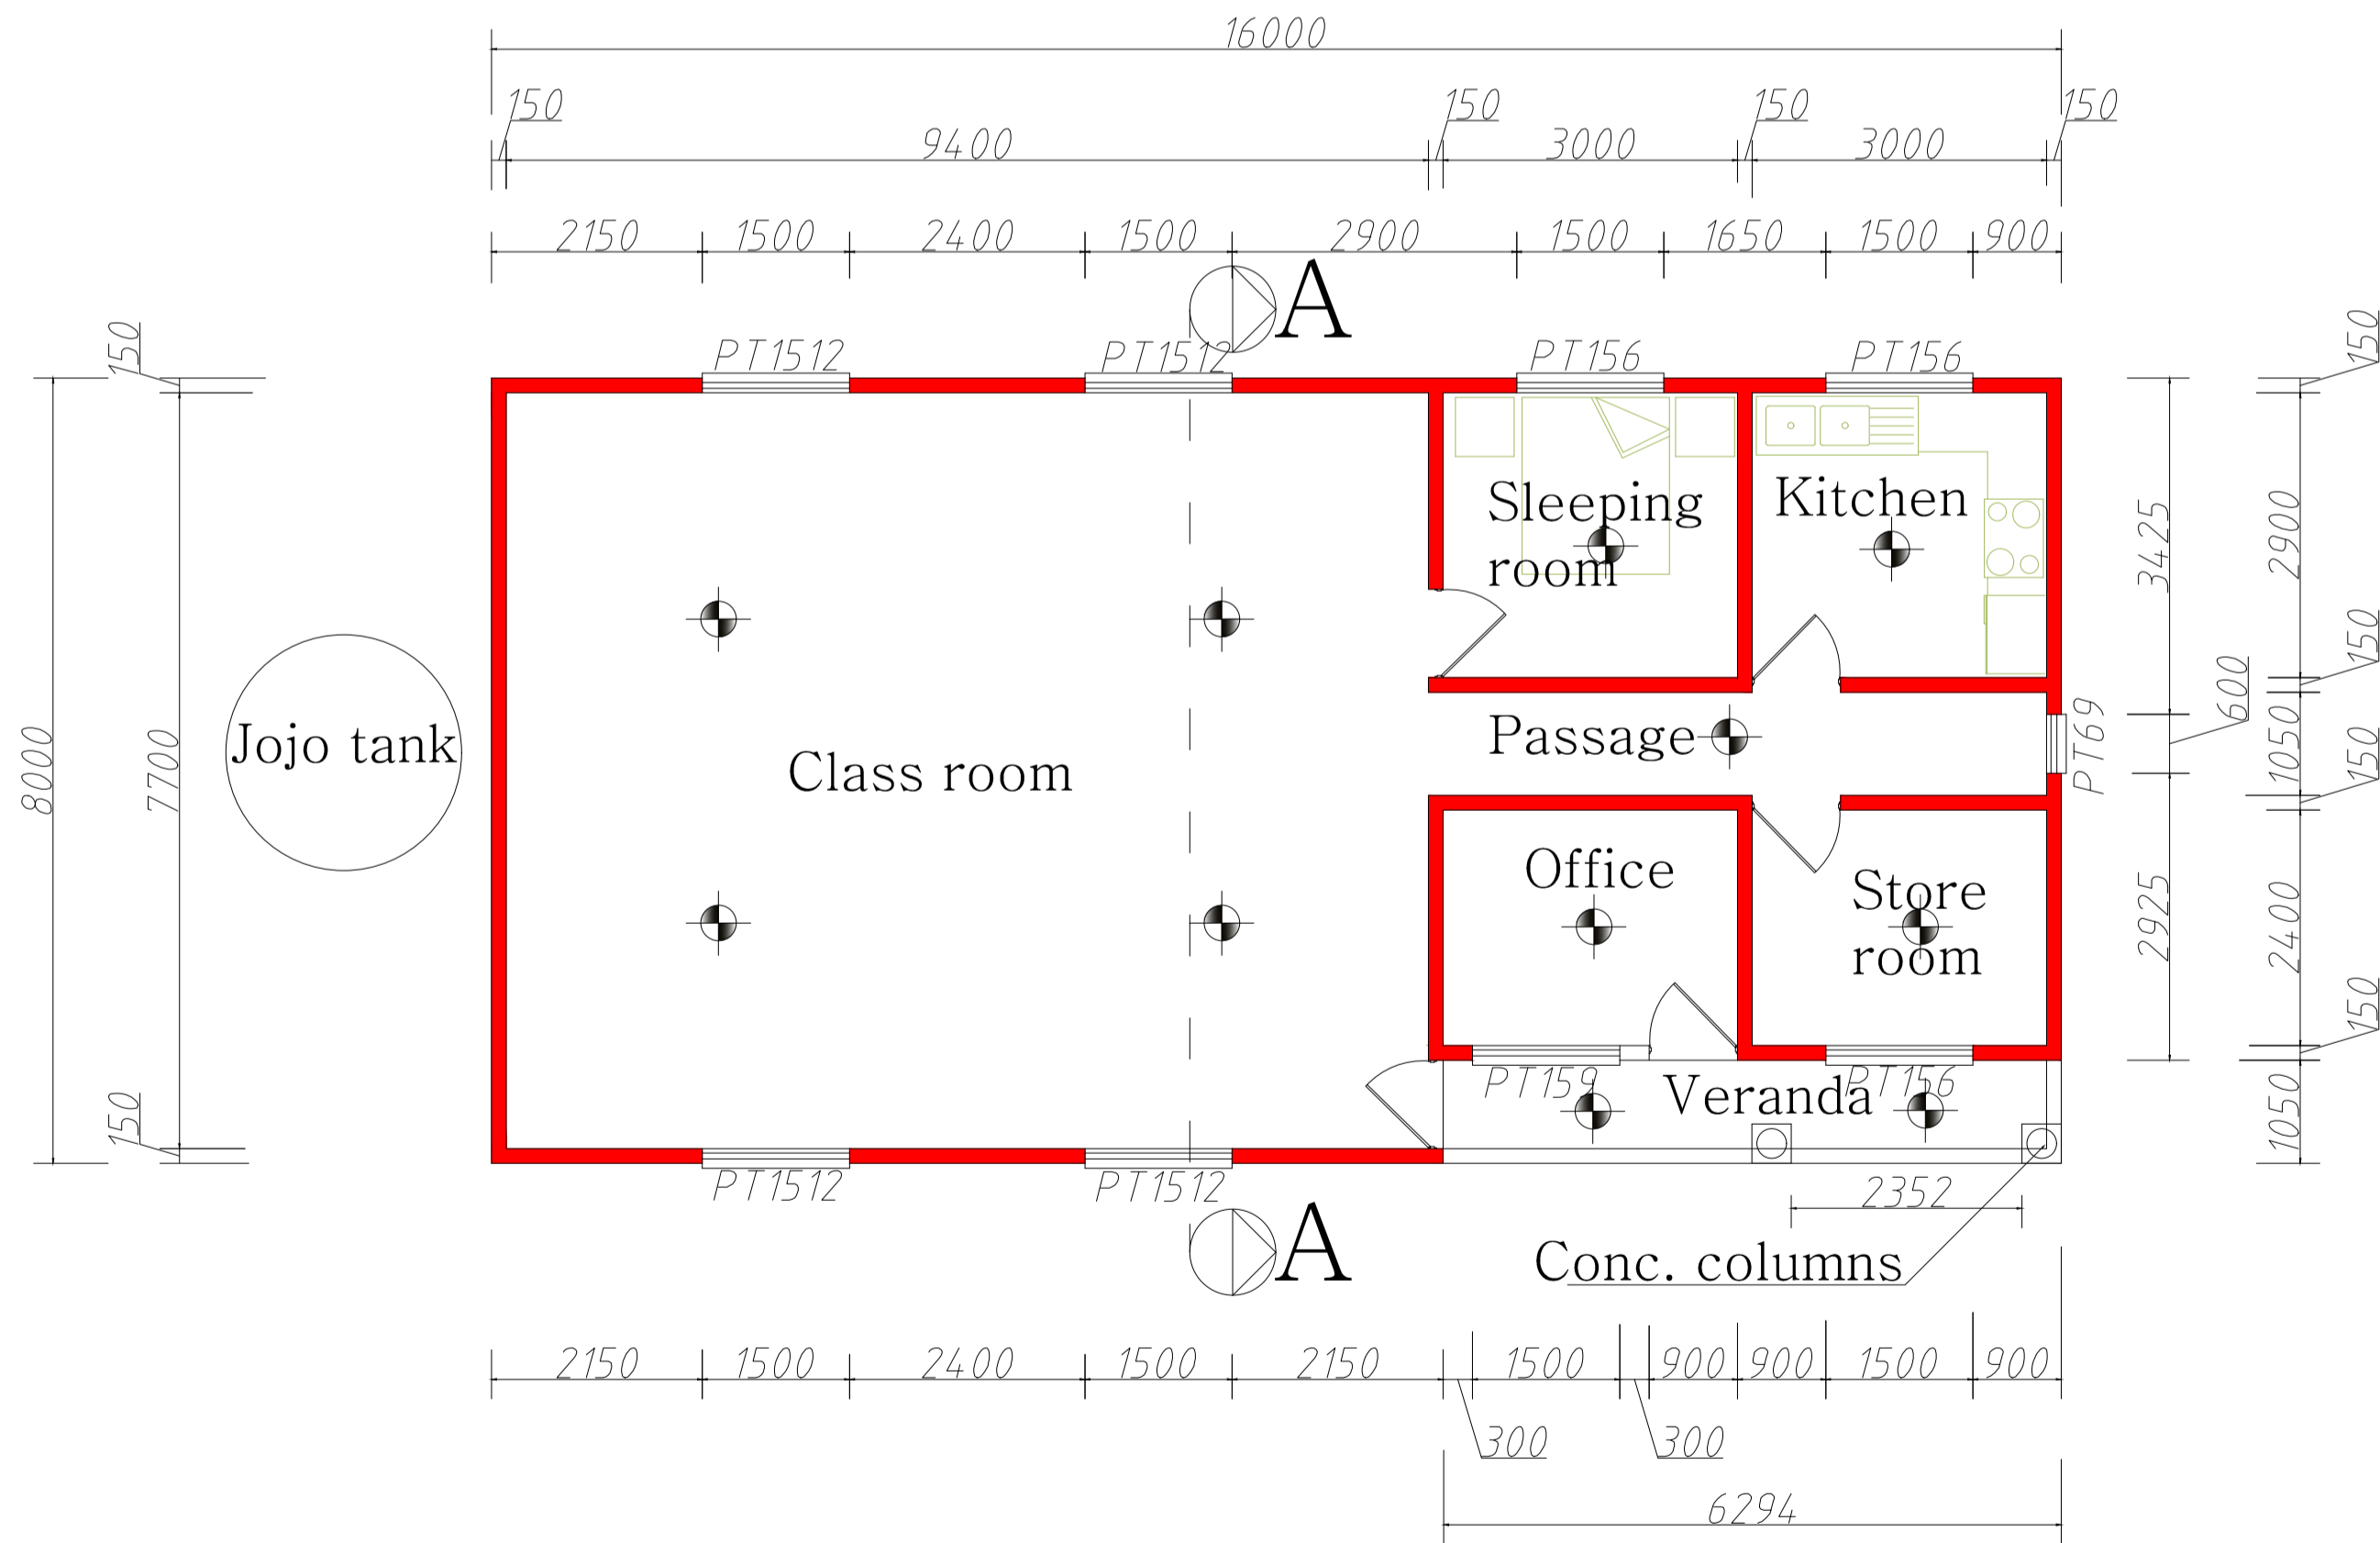

Ground floor plan Scale 1:100 Area-128m²

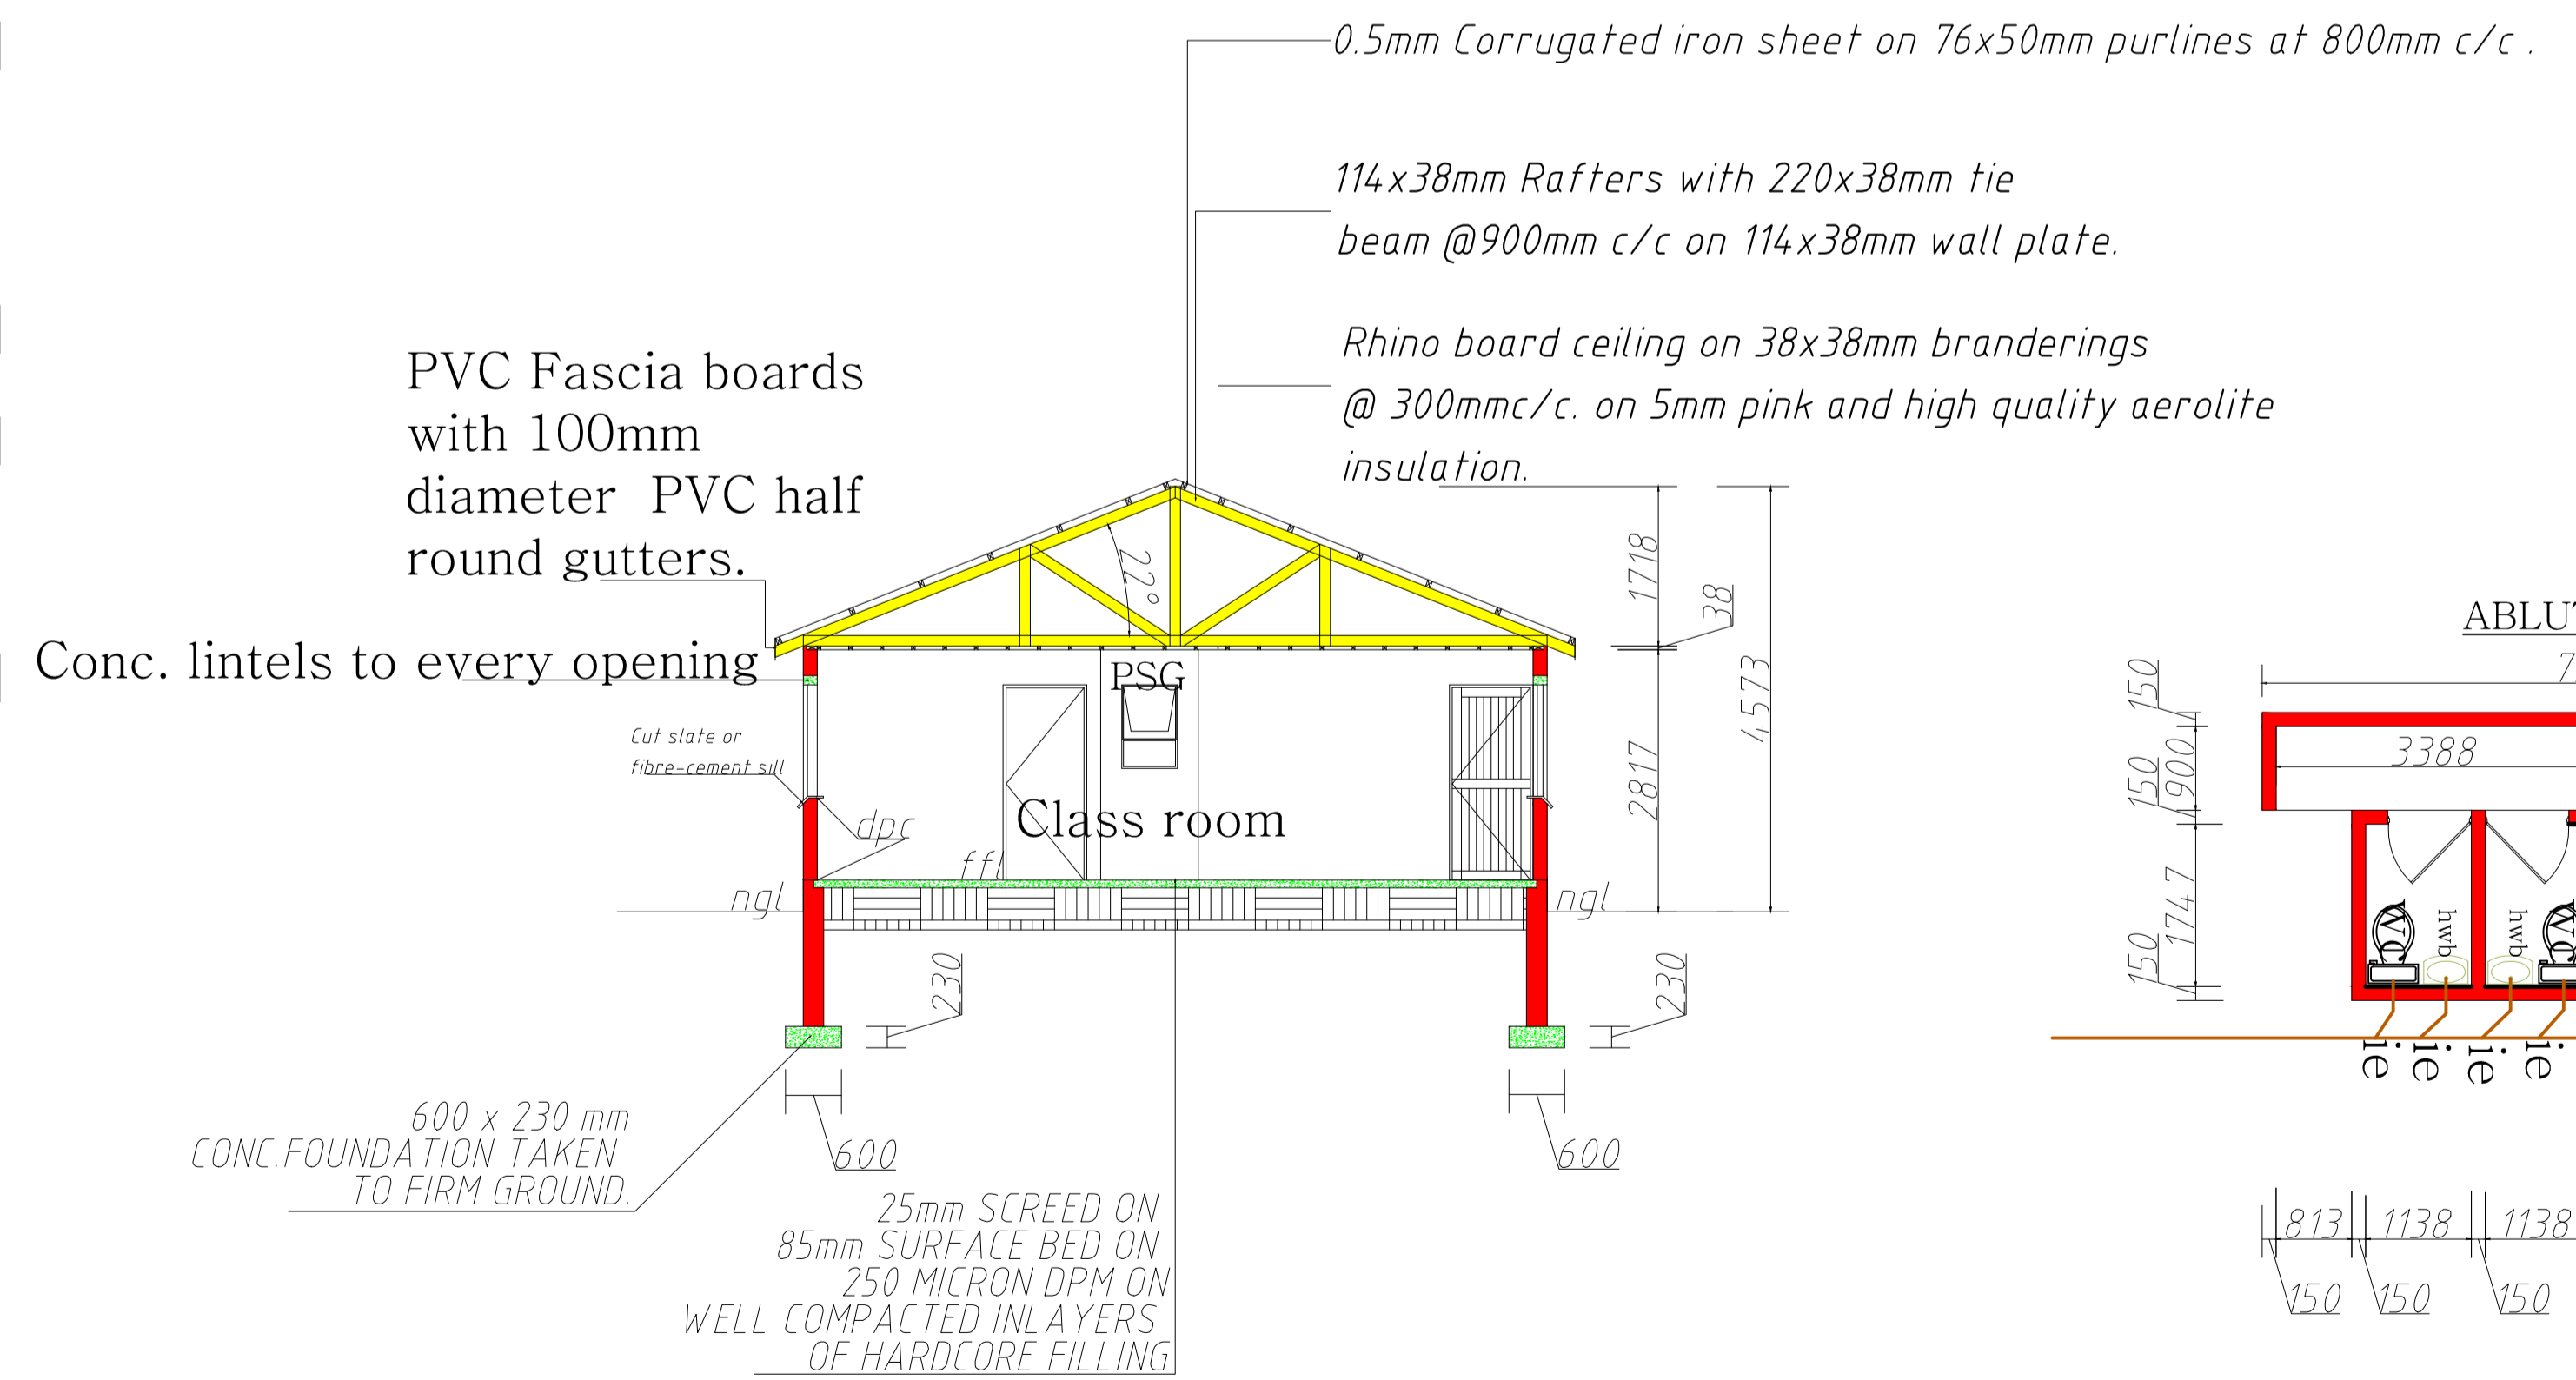

Conc. lintels to every opening

600 x 230 mm CONC. FOUNDATION TAKEN TO FIRM GROUND.

25mm SCREED ON 85mm SURFACE BED ON 250 MICRON DPM ON WELL COMPACTED IN LAYERS OF HARDCORE FILLING

