

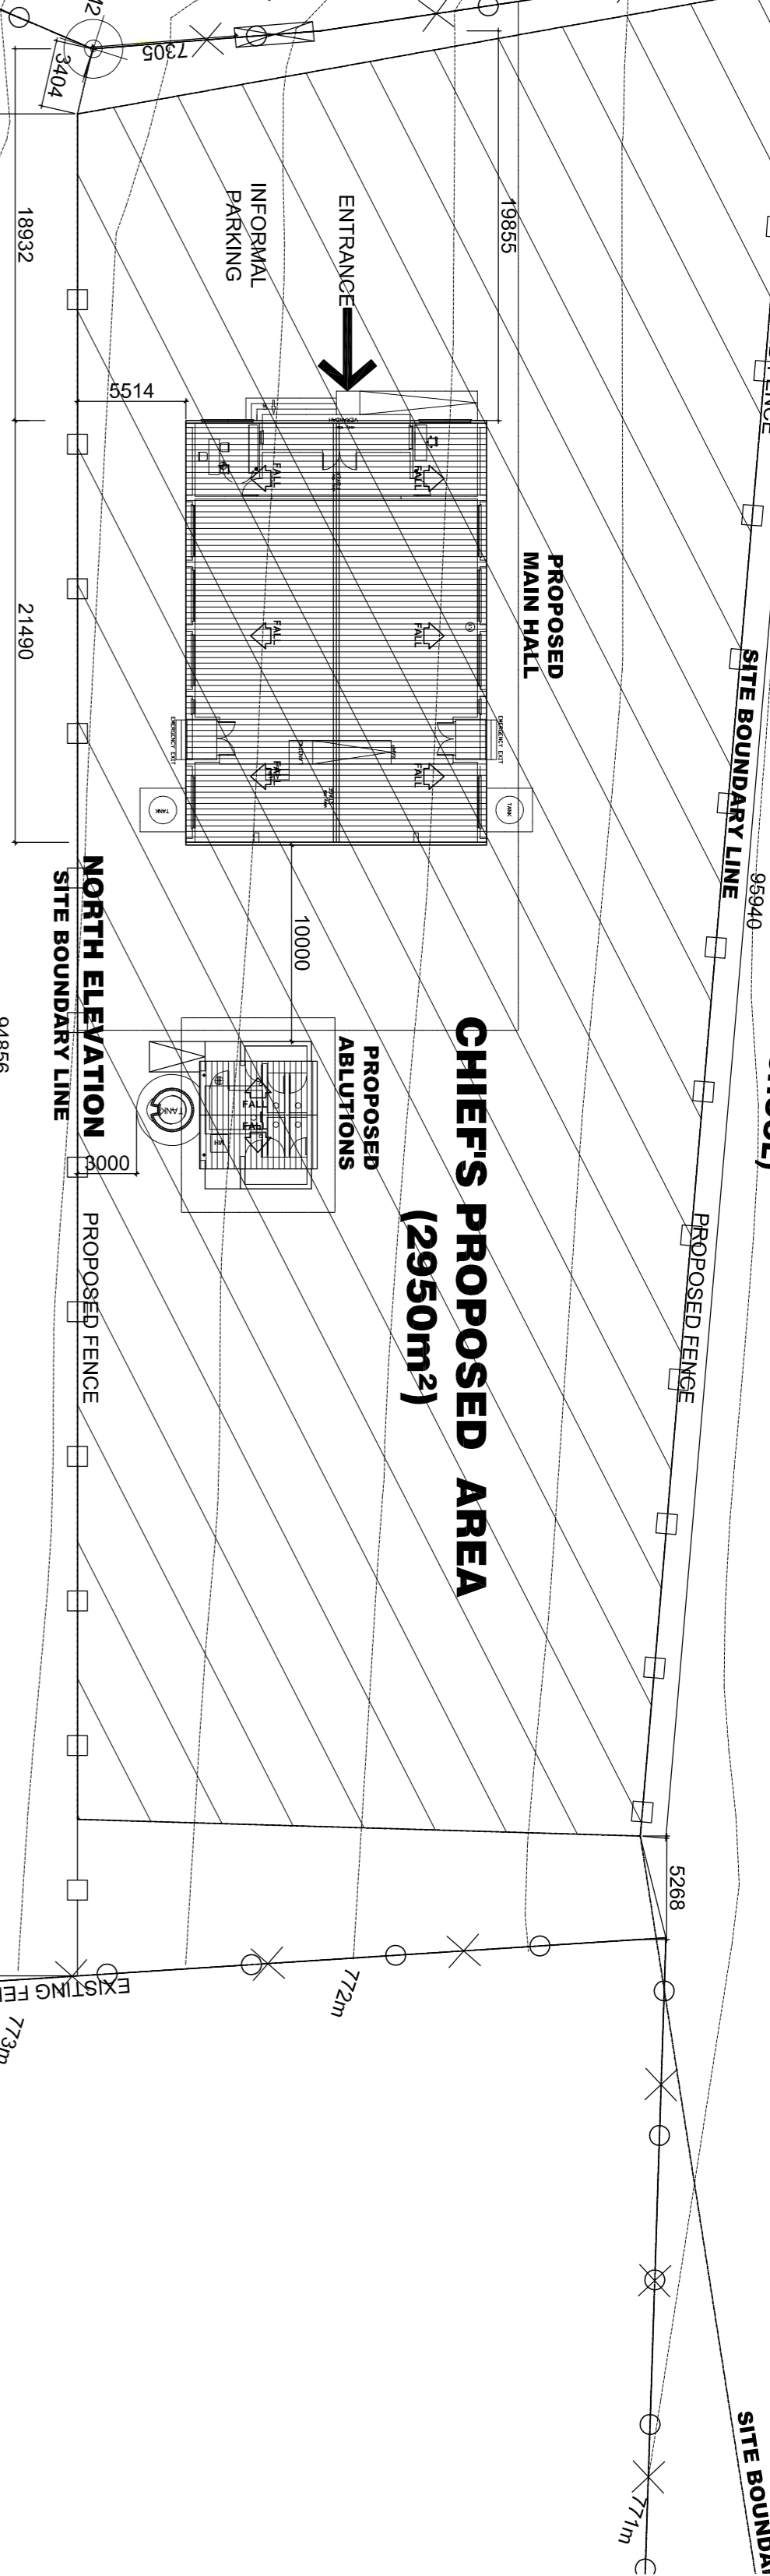


**PORTION 1 OF FARM ISILINDINI (ISILINDINI SENIOR SECONDARY SCHOOL)**

**CHIEFS PROPOSED AREA (2950m<sup>2</sup>)**

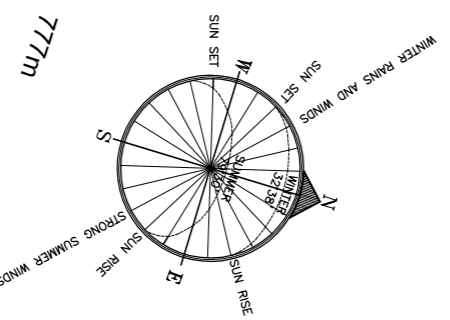

**SURVEY AREA (2.61 HECTARES)**

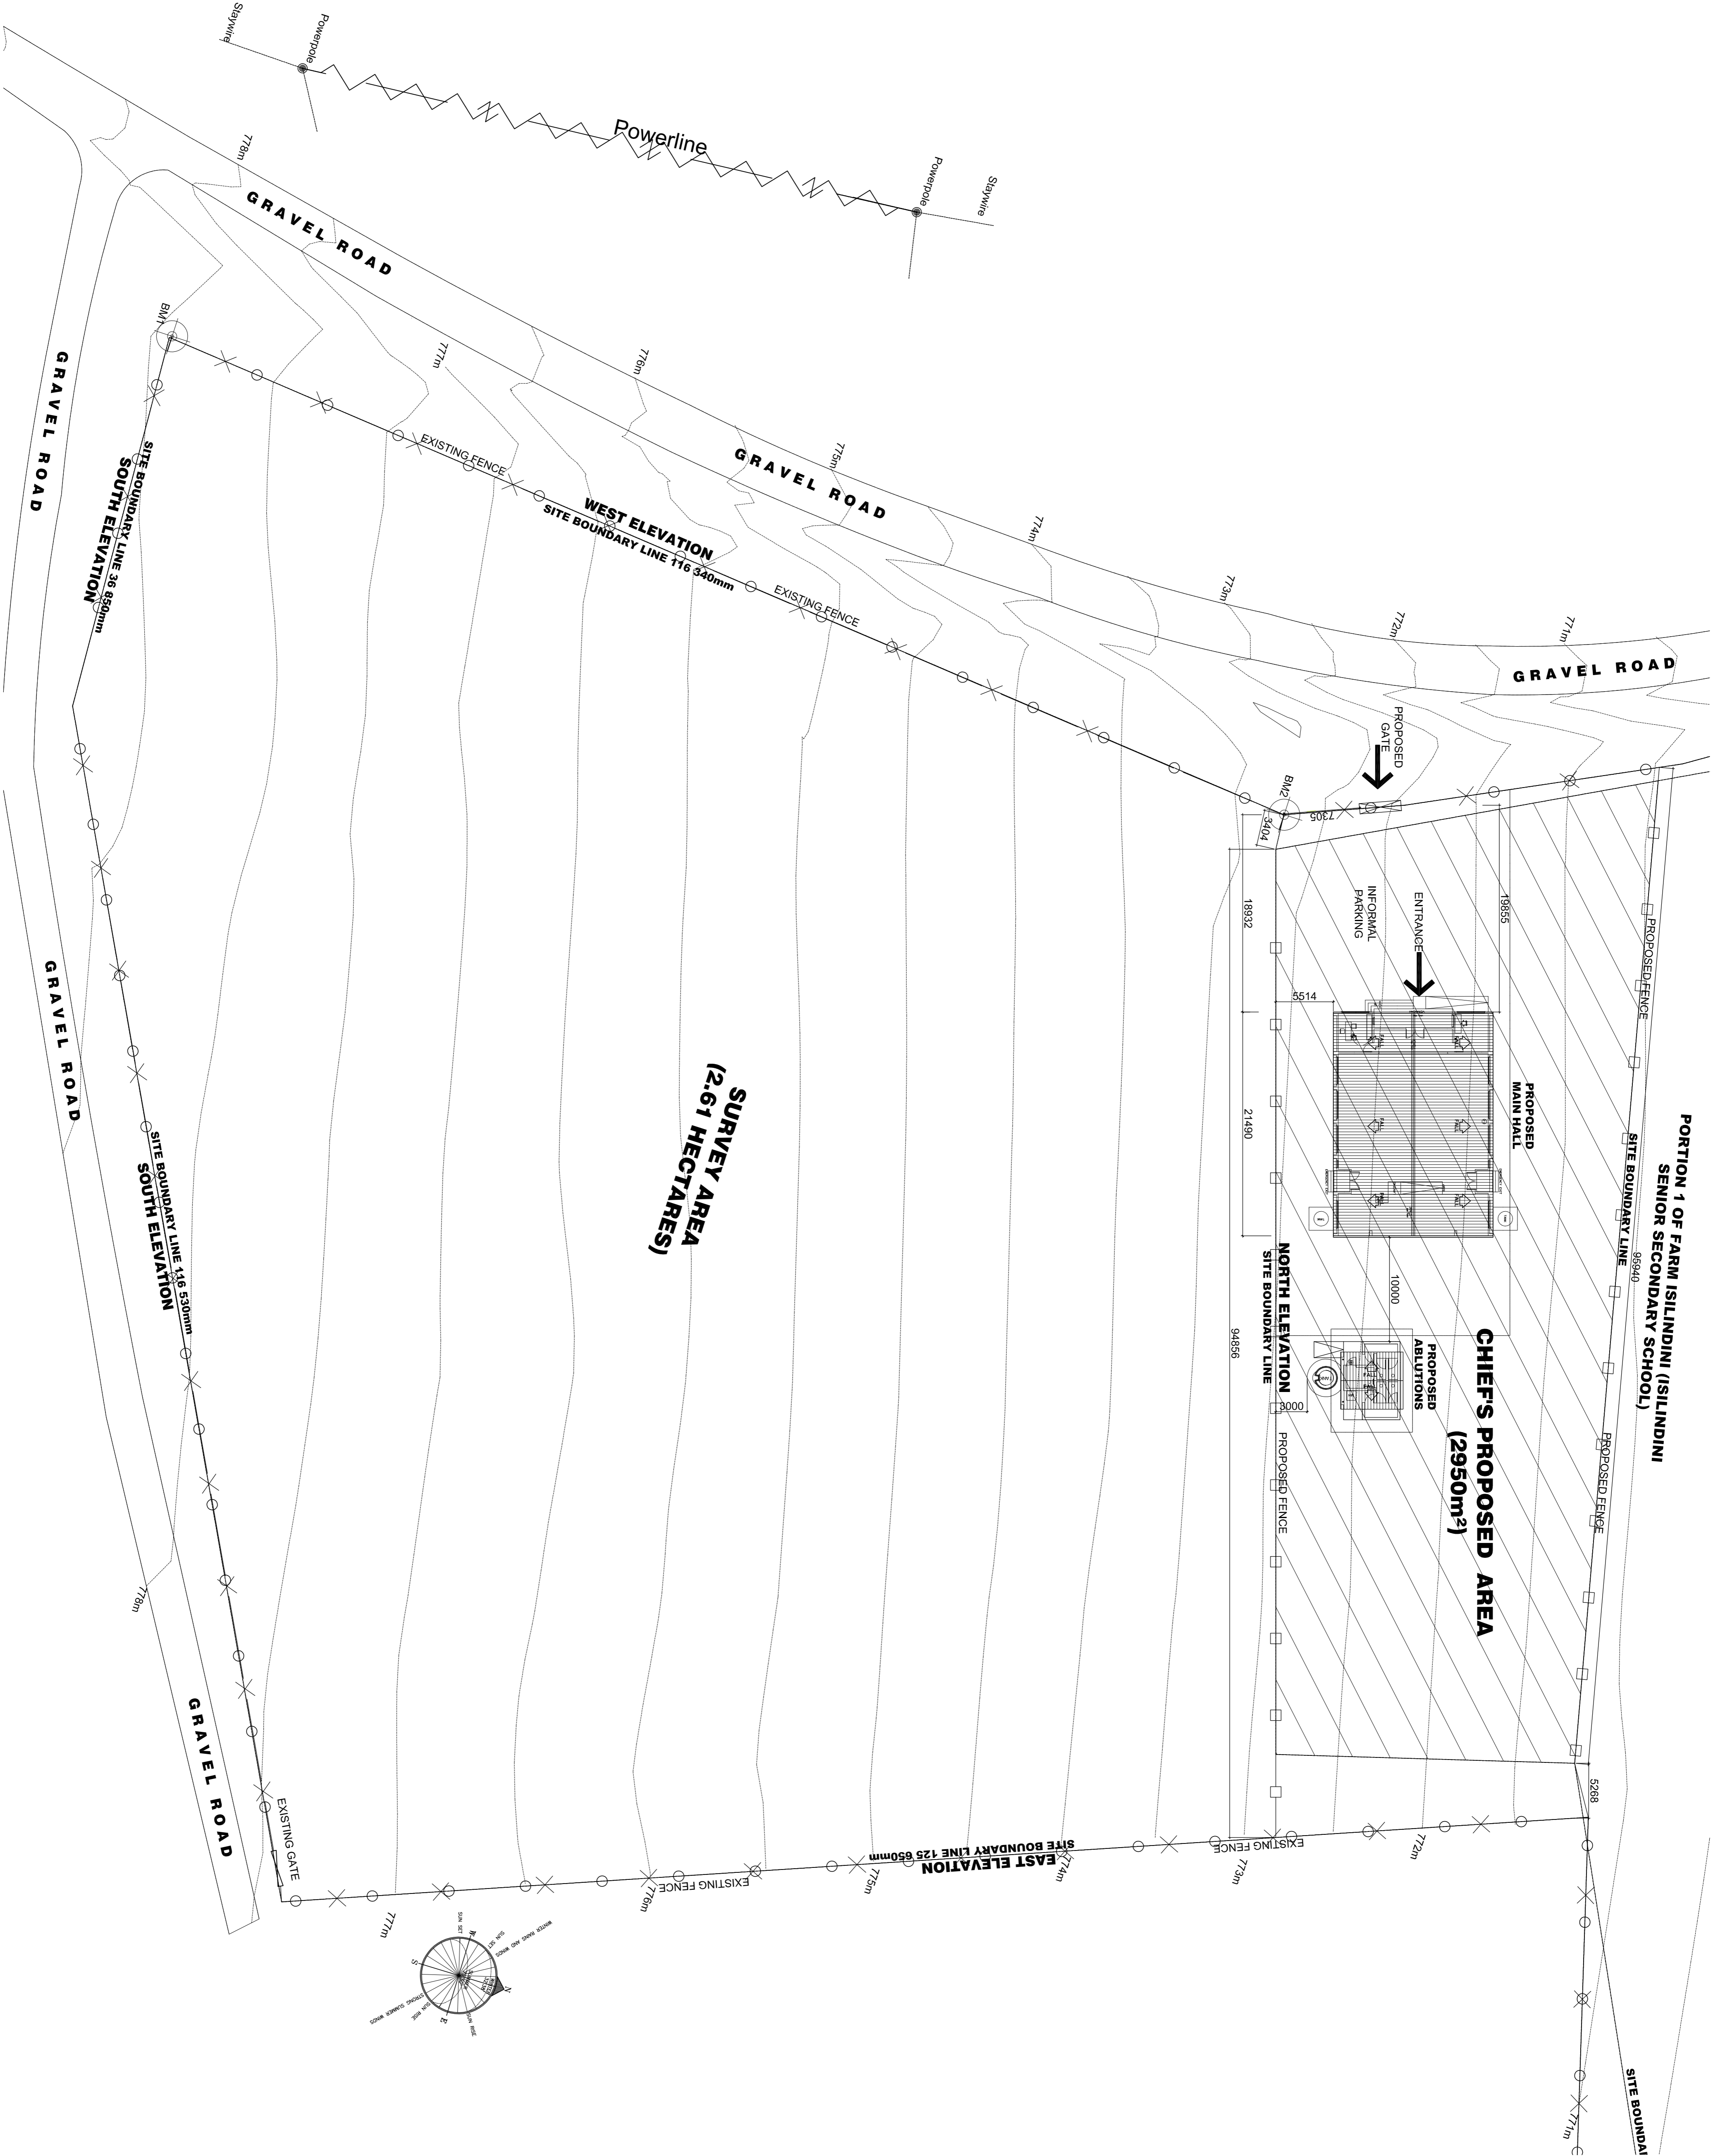

01 SITE DEVELOPMENT PLAN



<p>THE COPYRIGHT IN THIS DRAWING, INCLUDING THE DESIGN AND DETAILS SHOWN HEREON, IS RESERVED BY THE ENGINEER. NOTES: 1. ALL DIMENSIONS AND LEVELS ARE TO BE VERIFIED ON SITE BY THE CONTRACTOR BEFORE COMMENCING ANY WORK.</p>			
<p>LEGEND:</p>			
1	MS_04/2021   Local Authority Submission		
Rev.	By	Date	Revision Details
DESIGNED			
CHECKED			
DRAWN			
CHECKED			
CLIENT			
<p>ERR: 65, MAIN STREET, NTABANKULU 5130</p> <p>CLIENT APPROVED</p> <p>DATE</p>			
<p><b>BM</b> Consulting Engineers &amp; Project Managers</p> <p>48 Hamingo Drive, Southernwood, Mithatha, 5099</p>			
CONSULTANT'S SIGNATURE	DATE		
CLIENT'S SIGNATURE	DATE		
<p>PROJECT TITLE</p> <p>PROPOSED NEW SIPETHU COMMUNITY HALL AND ABULTION BLOCK</p>			
<p>DRAWING TITLE</p> <p>SITE DEVELOPMENT PLAN (SDP) LAYOUT</p>			
<p>SCALE: AS INDICATED ON DRAWING</p>			
DRAWING NO.	A_1001	REV.	1