


THE COPYRIGHT IN THIS DRAWING, INCLUDING THE DESIGN AND DETAILS SHOWN HEREON, IS RESERVED BY THE ENGINEER.

NOTES:

1. ALL DIMENSIONS AND LEVELS ARE TO BE VERIFIED ON SITE BY THE CONTRACTOR BEFORE COMMENCING ANY WORK.

PORTION 1 OF FARM ISILINDINI (ISILINDINI
SENIOR SECONDARY SCHOOL)

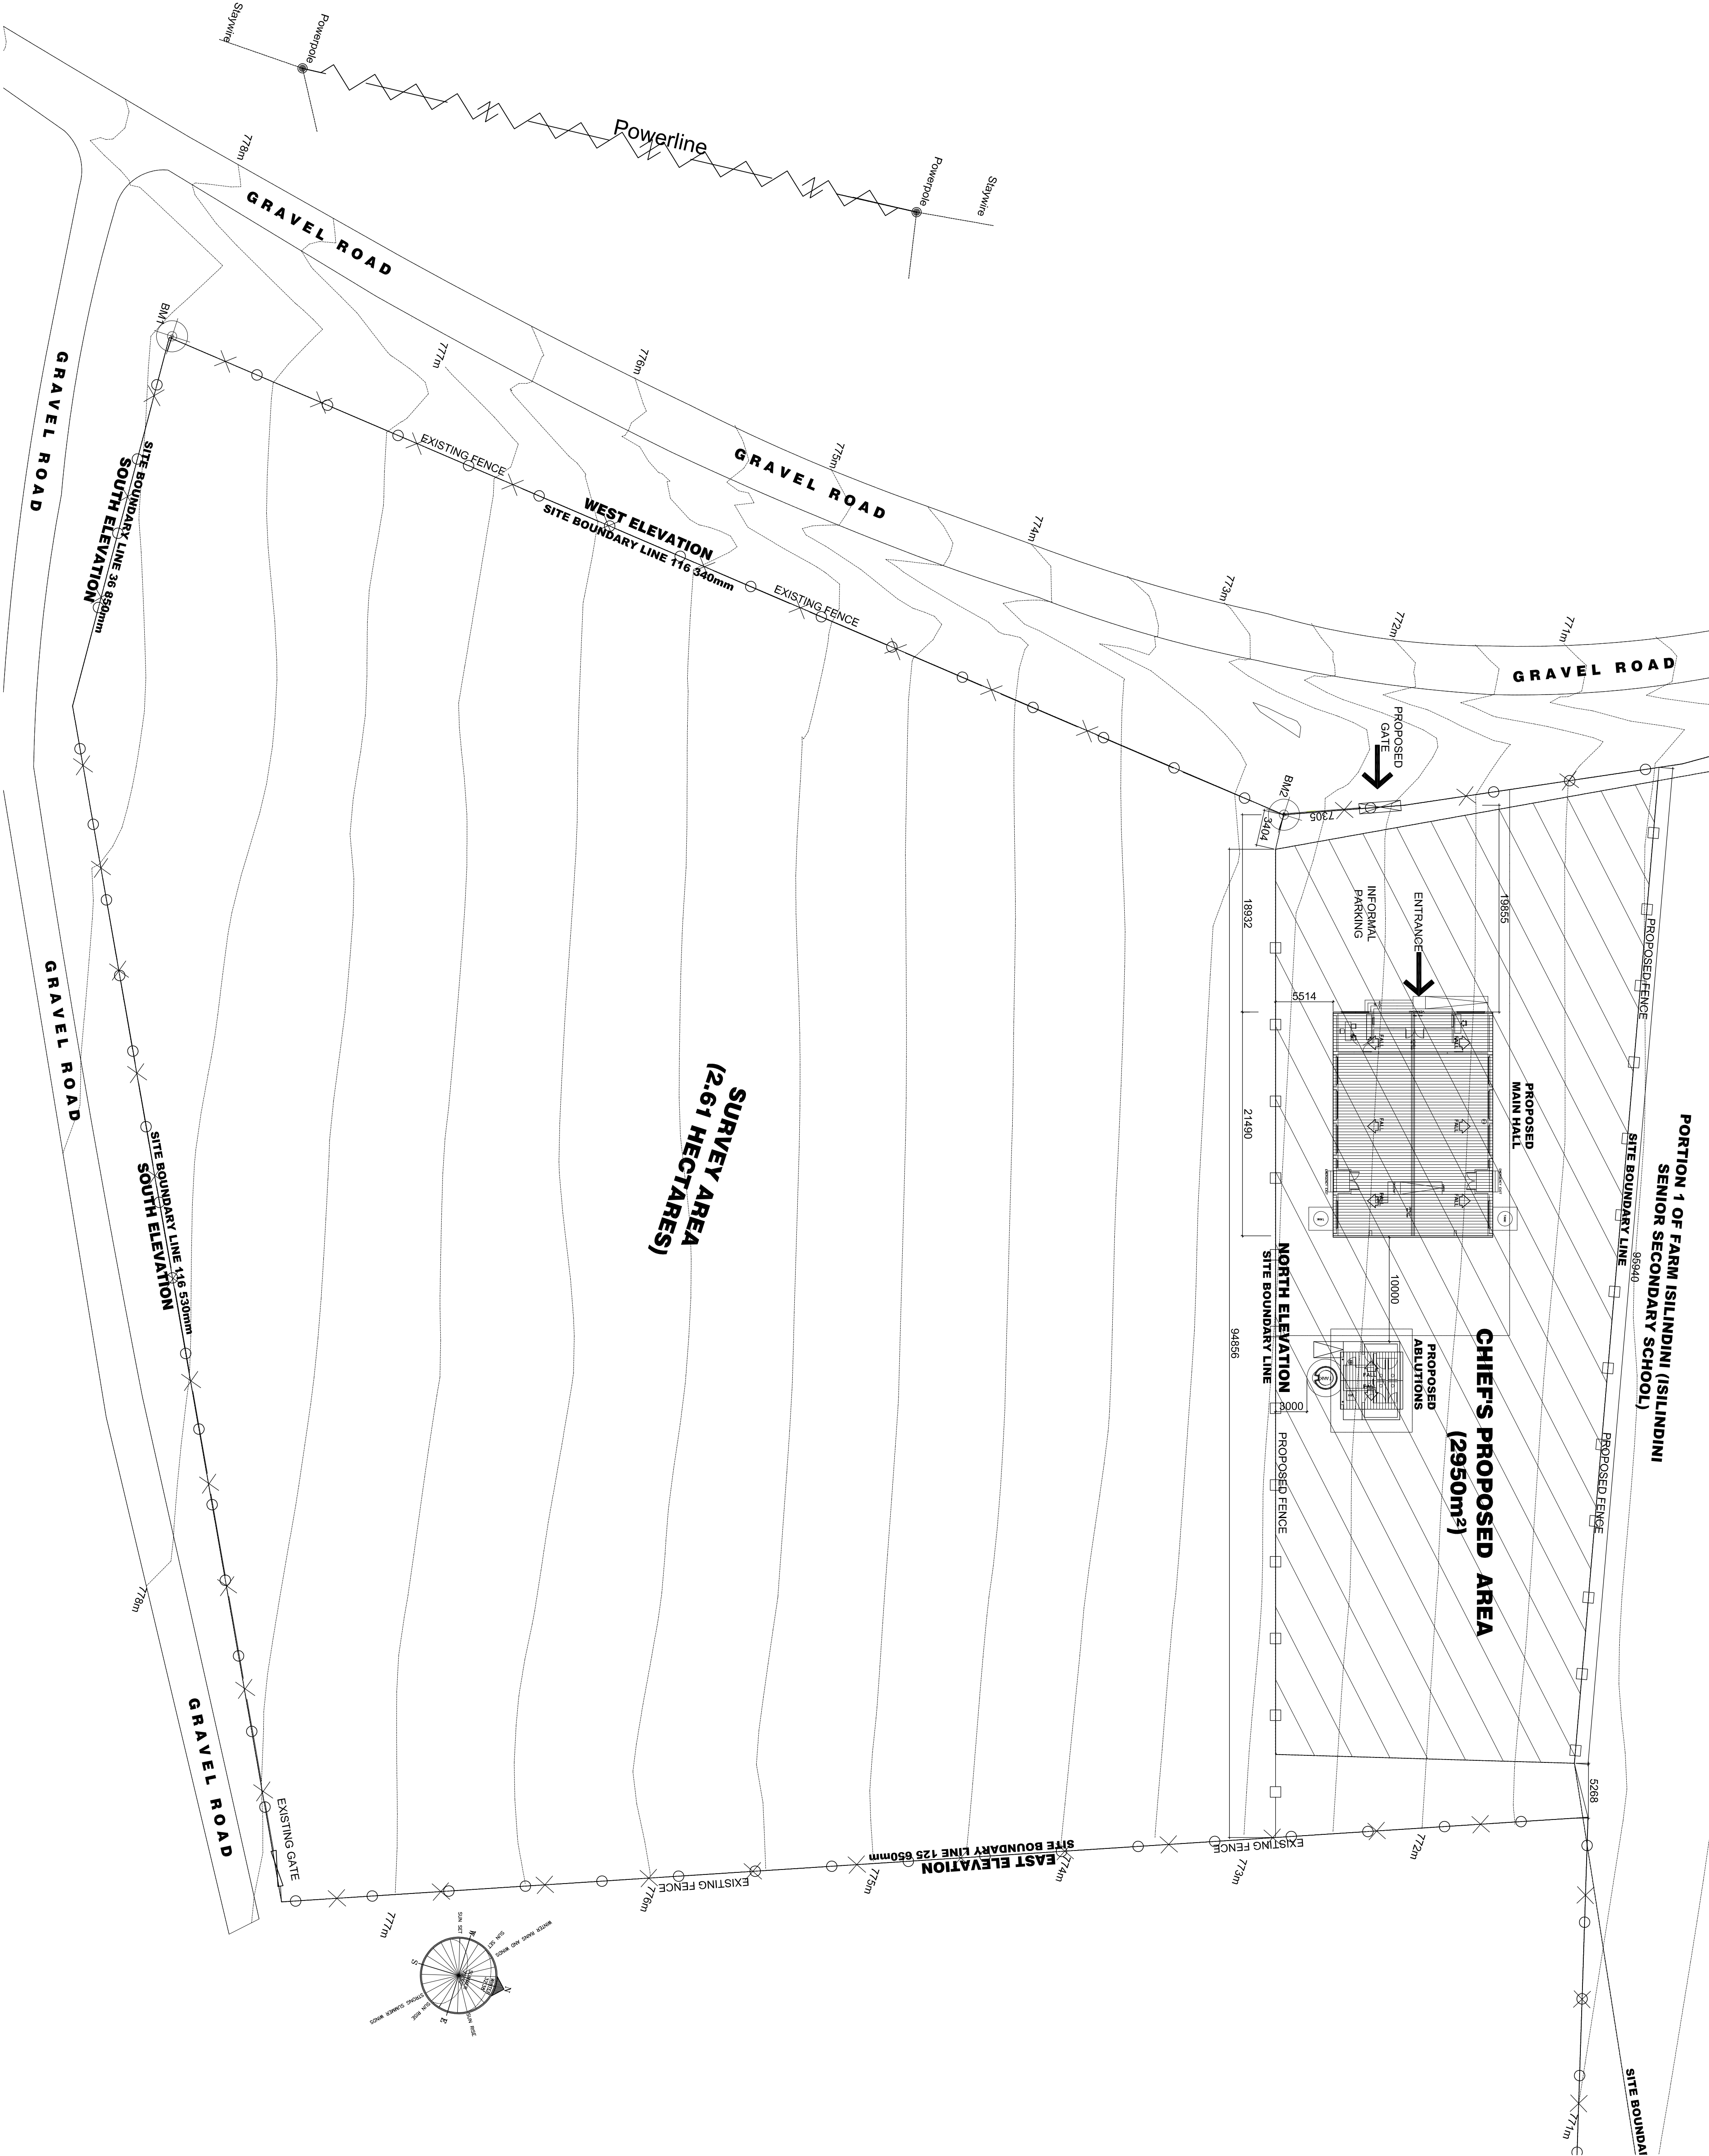

LEGEND:

1 MS 04/2021 Local Authority Submission

Rev.	By	Date	Revision Details
DESIGNED			
CHECKED			
DRAWN			
CHECKED			
CLIENT			



ERF 85, MAIN STREET, NTABANKULU 5130
CLIENT APPROVED DATE

BM Consulting Engineers & Project Managers
Infrastructure Development

48 Flamingo Drive, Southernwood,
Midrand, 5099

CONSULTANT'S SIGNATURE DATE

PI No. DATE
CLIENT'S SIGNATURE

PROJECT TITLE
PROPOSED NEW SIPETHU
COMMUNITY HALL AND ABULTION
BLOCK

DRAWING TITLE
SITE DEVELOPMENT
PLAN (SDP) LAYOUT

SCALE: AS INDICATED ON DRAWING

01

SITE DEVELOPMENT PLAN

1 : 300



REV. 1
DRAWING No. A_1001